


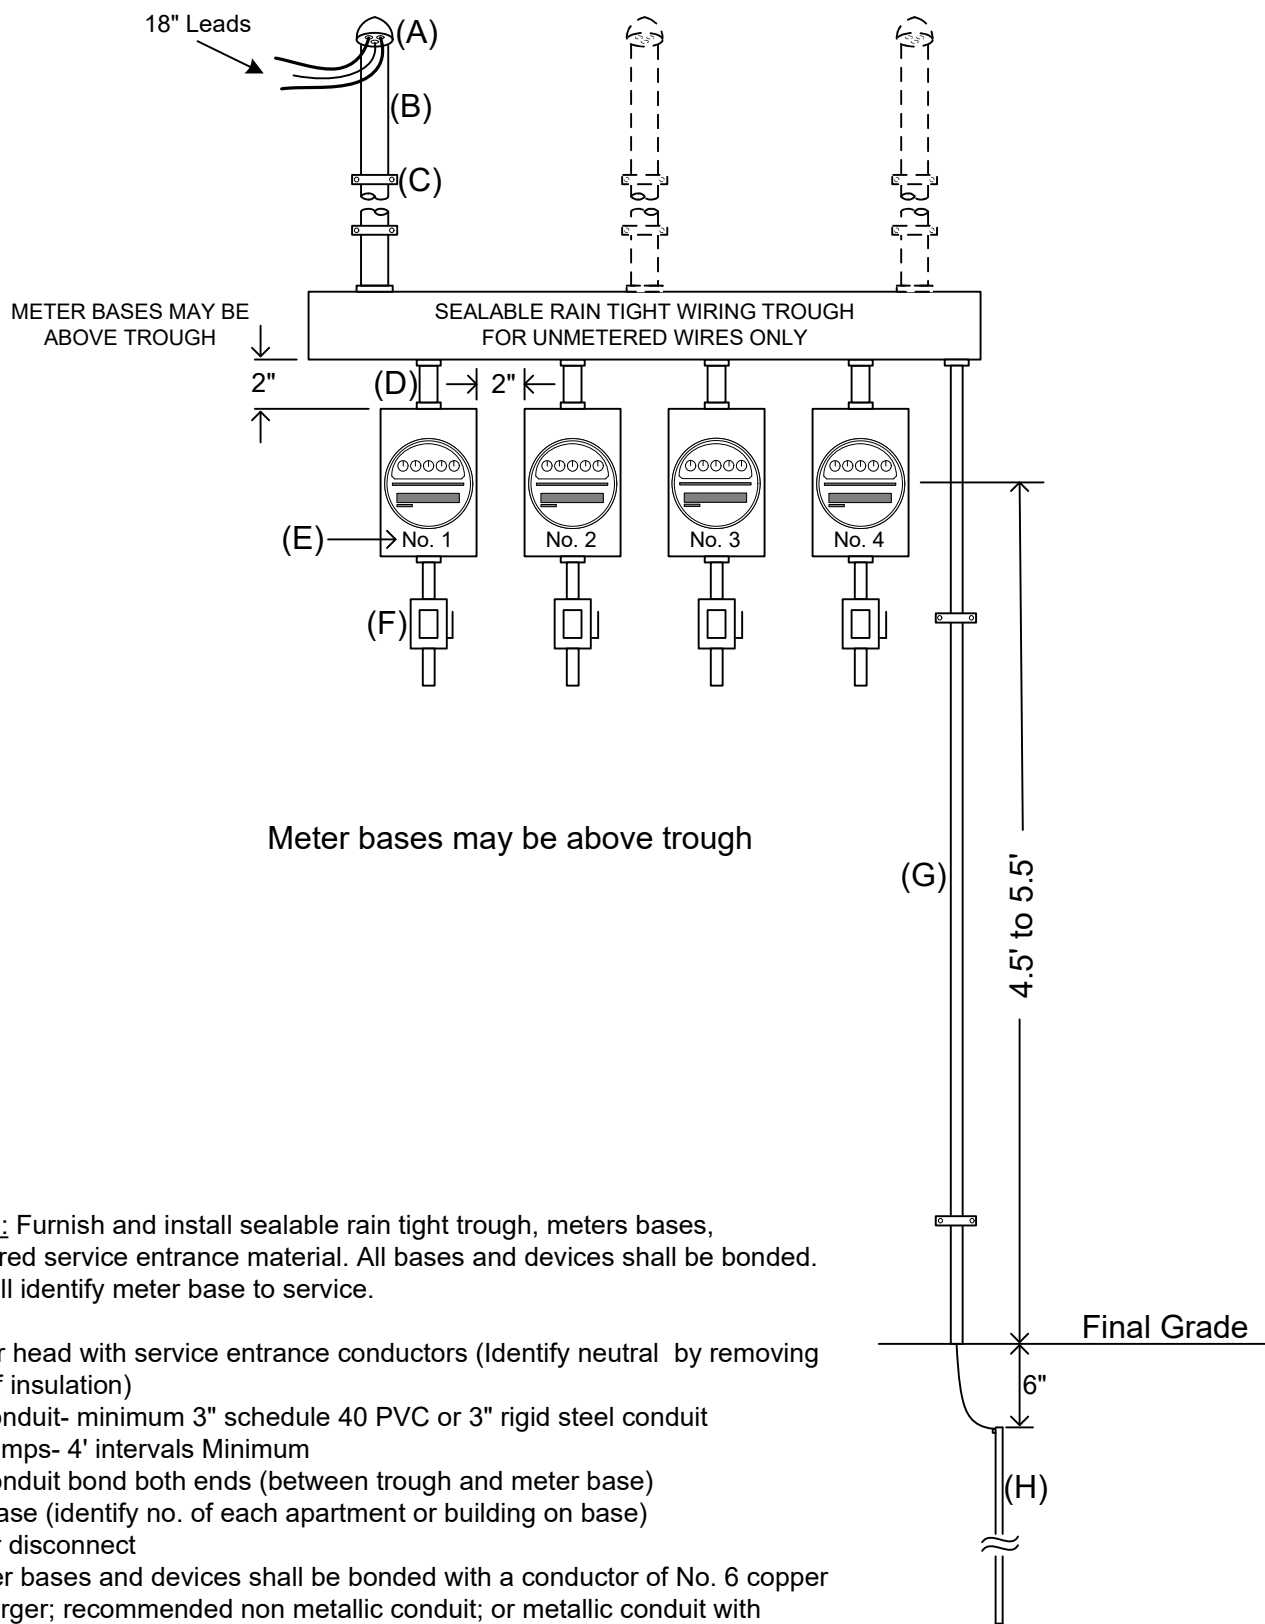

Notes:

Member Will: Furnish and install sealable rain tight trough, meters bases, and all required service entrance material. All bases and devices shall be bonded. Member shall identify meter base to service.

- (A)- Weather head with service entrance conductors (Identify neutral by removing 2" of insulation)
- (B)- Riser conduit- minimum 3" schedule 40 PVC or 3" rigid steel conduit
- (C)- Pipe clamps- 4' intervals Minimum
- (D)- Steel conduit bond both ends (between trough and meter base)
- (E)- Meter base (identify no. of each apartment or building on base)
- (F)- Member disconnect
- (G)- All meter bases and devices shall be bonded with a conductor of No. 6 copper or larger; recommended non metallic conduit; or metallic conduit with both ends bonded to ground: No. 6 copper ground wire – continuous from meter bases to ground rod. (NEC 250-92-B)
- (H)- Approved grounding electrode: (5/8" x 8' copper weld ground rod)

Disclaimer: This document is intended as a guideline for overhead meter loop construction. Actual construction of meter service shall comply with the latest version of the National Electrical Code, the National Electrical Safety Code and any Federal, State, County or Municipal Codes, which ever is more stringent. Contact the Authority Having Jurisdiction (NEC 80.13) or its designated representative for specific details.

Guide for Group Metering Overhead Service (Maximum of 6 Meters)		
2021	WFEC	GS9.0