


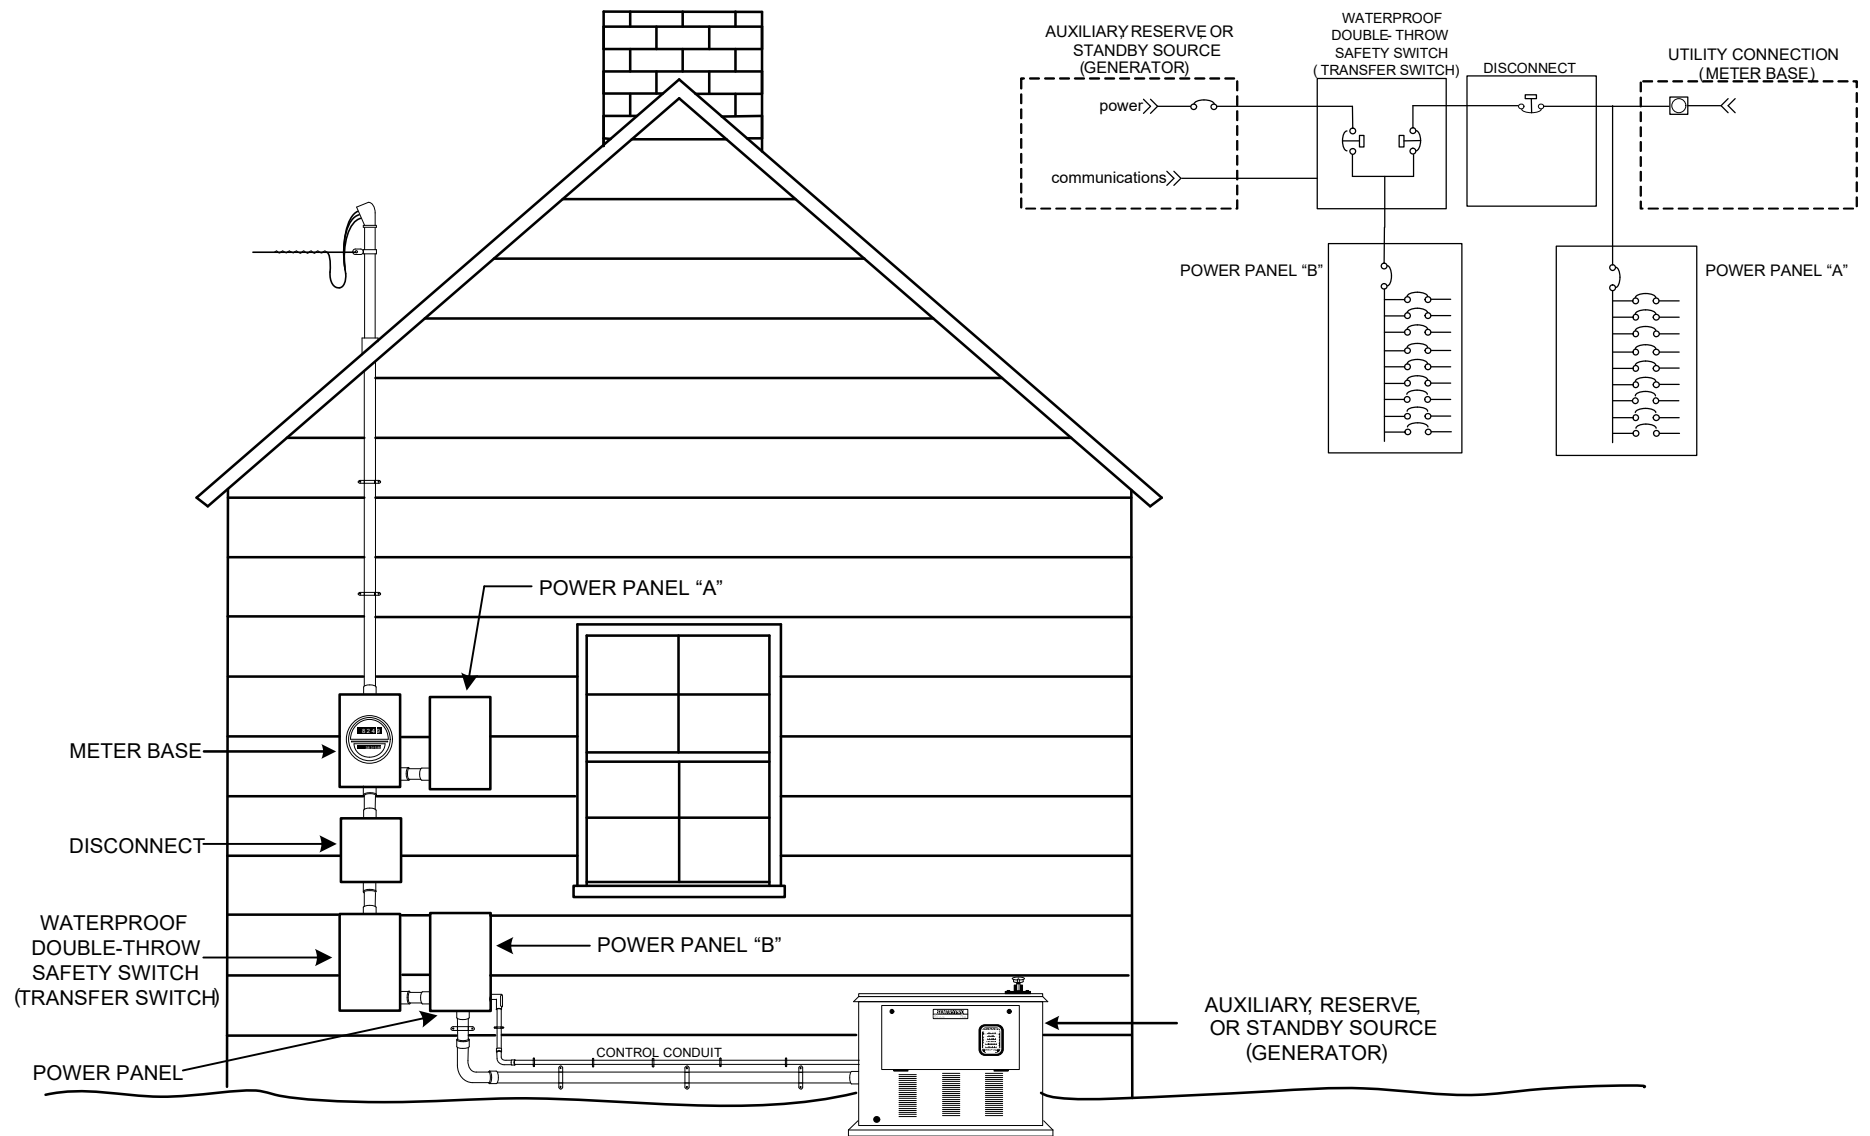

Notes: For metering, grounding, etc. details see drawings GS1.0 and GS2.0.

Disclaimer: This document is intended as a guideline for a service with a switch. Actual construction of the service shall comply with the latest version of the National Electrical Code, the National Electrical Safety Code and any Federal, State, County or Municipal Codes, which ever is more stringent. Contact the Authority Having Jurisdiction (NEC 80.13) or its designated representative for specific details.

Guide for Auxiliary, Reserve, or Standby Source Service Switch for Residential Use Partial Service		
2021	WFEC	GS8.0